


TYPICAL DRIVEWAY DETAIL
(CURB AND GUTTER SECTIONS)

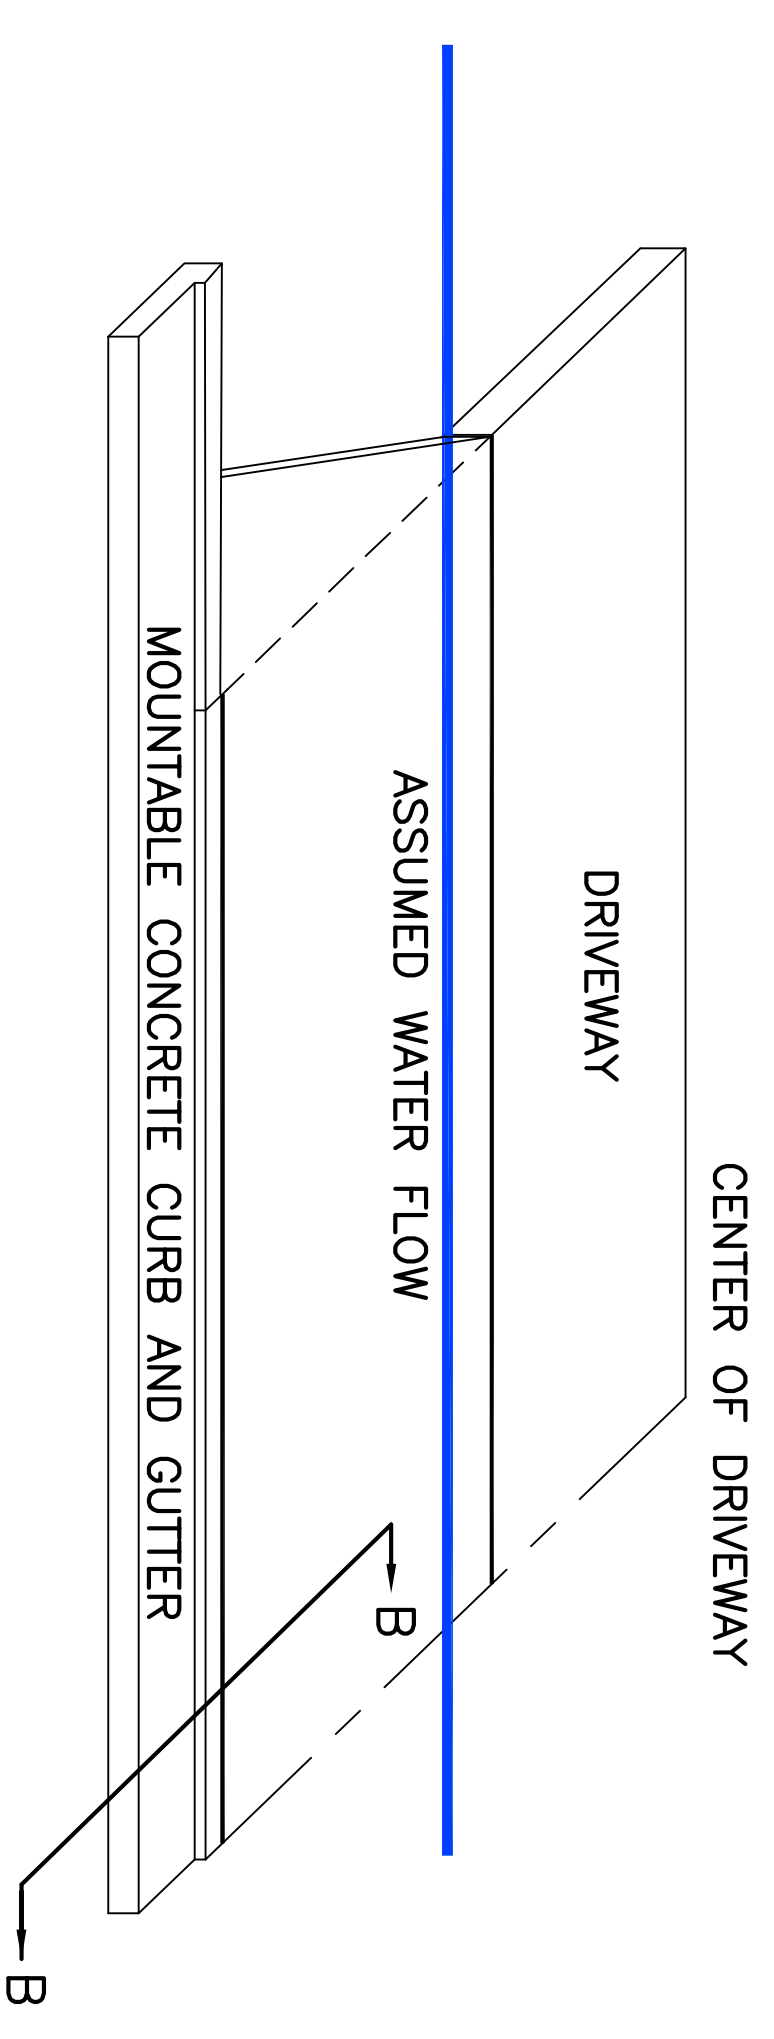

DRIVEWAY DETAILS
(CURB AND GUTTER SECTIONS)

