



Existing South Winnequah Road Southern Typical Section

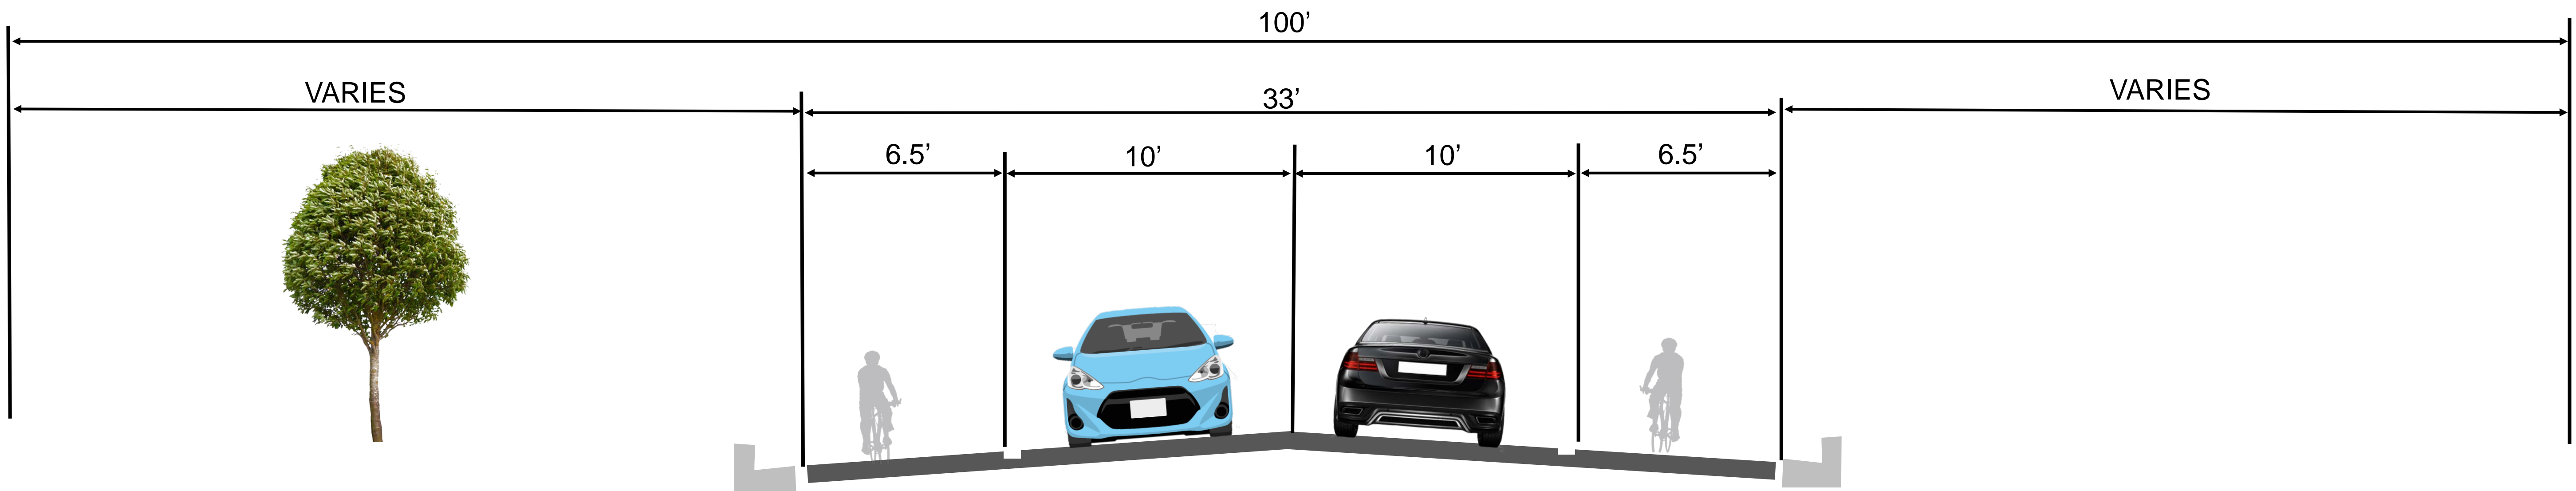


Options 1 & 2 - Proposed South Winnequah Road Southern Typical Section

- Replace Pavement
- Re-Stripe Bike Lanes
- Speed Humps
- Spot Curb Replacement Through Bump-Out Areas
- Spot Replace Driveway Sections Through Bump-Out Areas
- Added Parking Areas

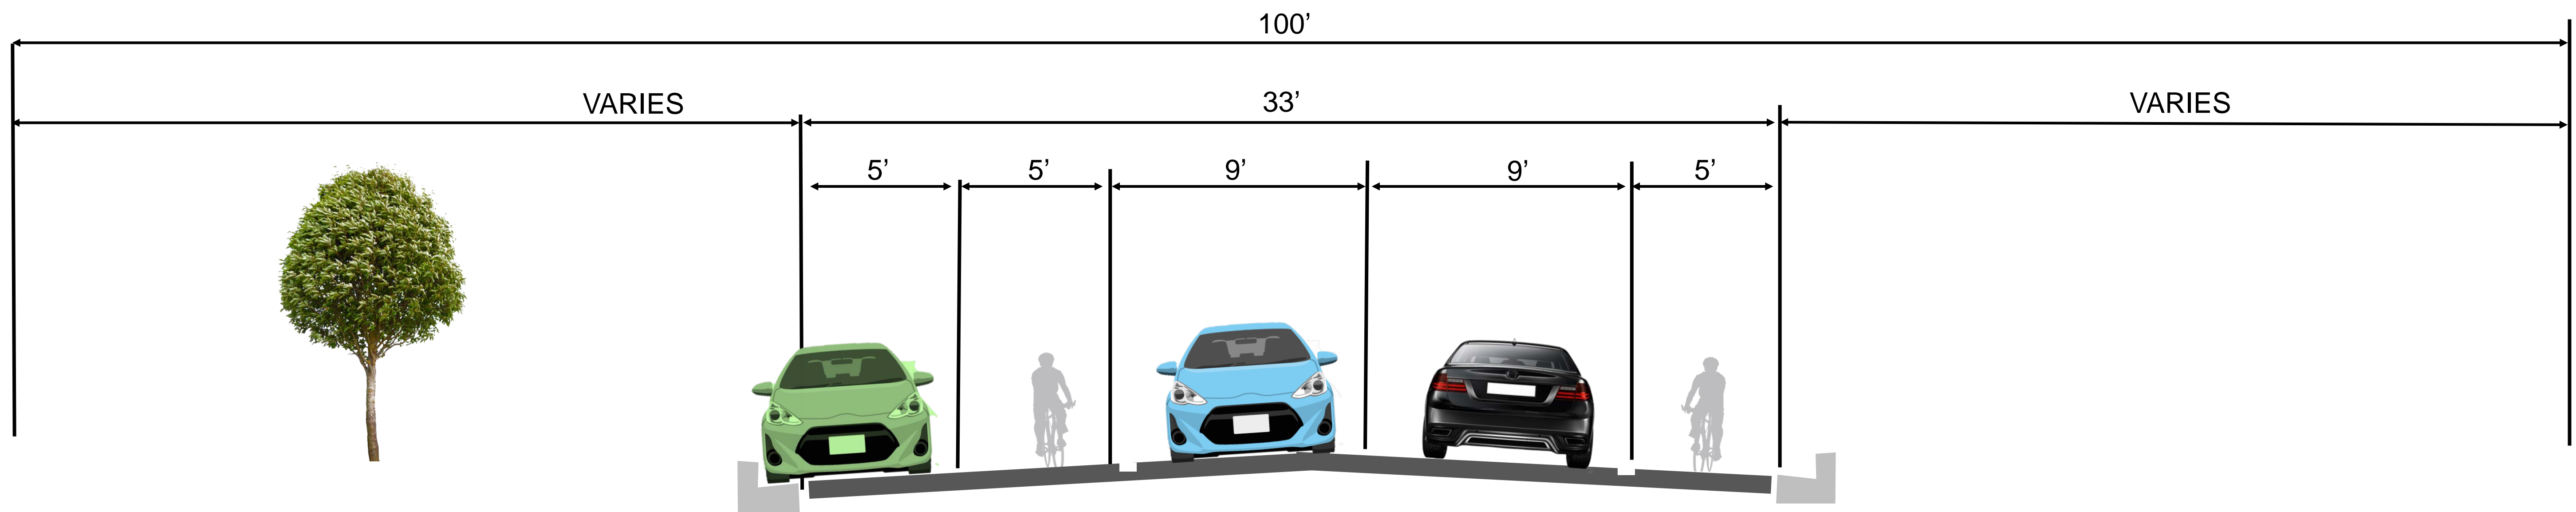


Existing South Winnequah Road Southern Typical Section

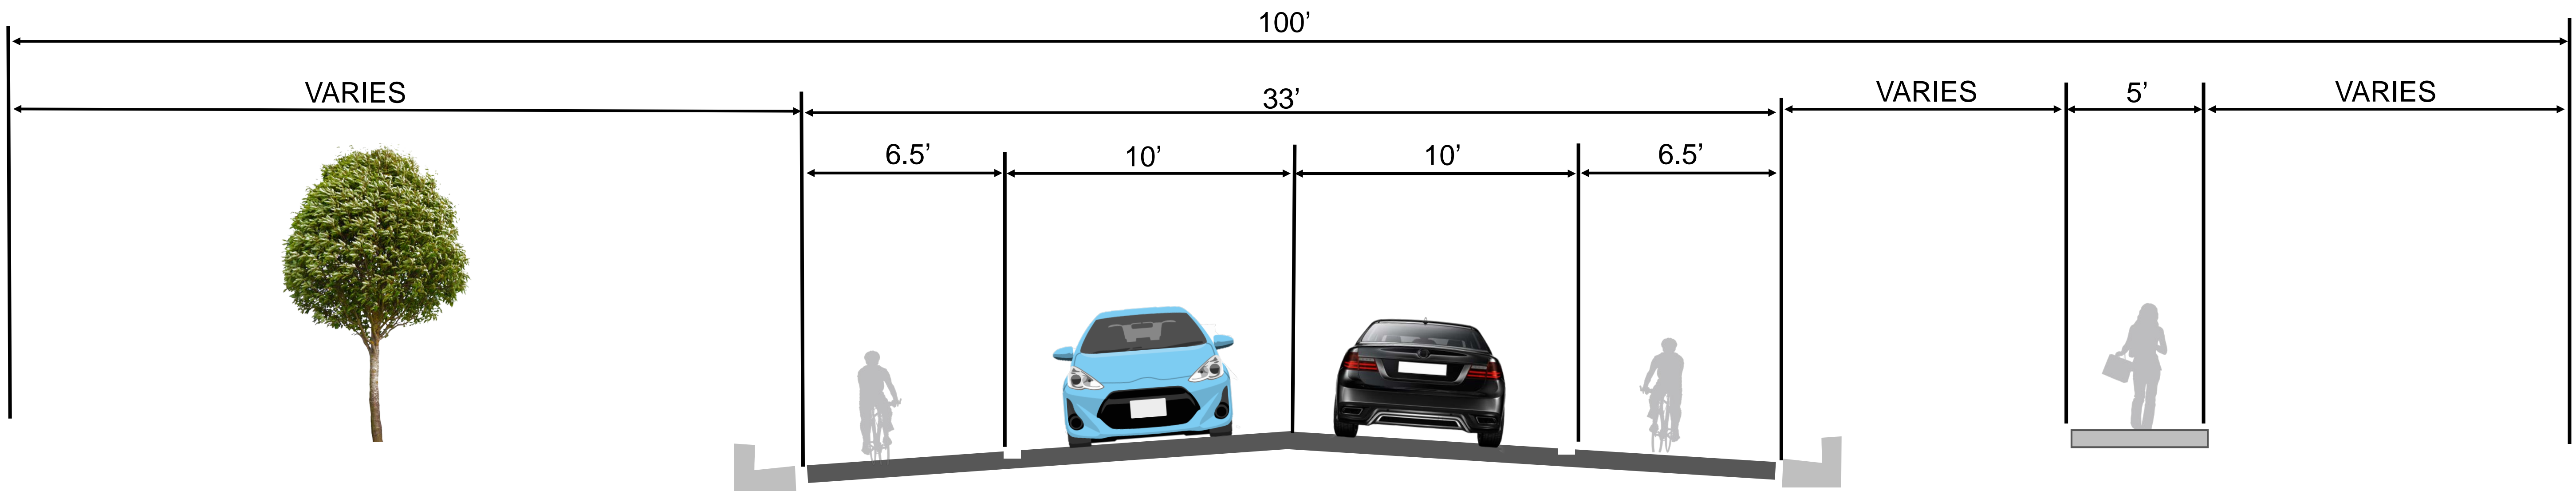


Option 3 - Proposed South Winnequah Road Southern Typical Section

- Replace Pavement
- Re-Stripe Bike Lanes
- 5' East Sidewalk
- Speed Humps
- Spot Curb Replacement Through Bump-Out Areas
- Spot Replace Driveway Sections Through Bump-Out Areas
- Added Parking Areas

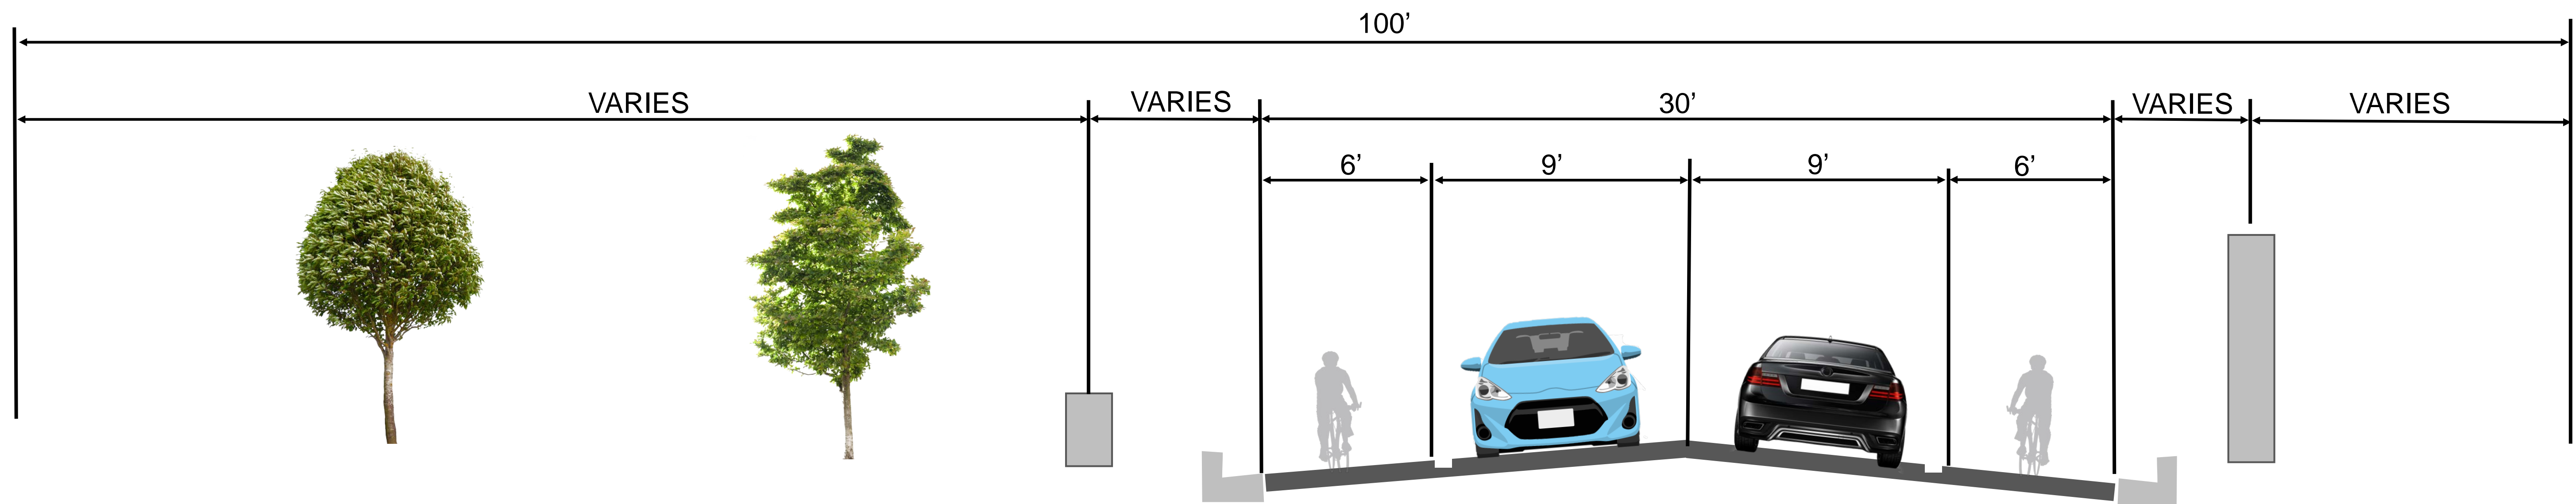


Existing South Winnequah Road Northern Typical Section

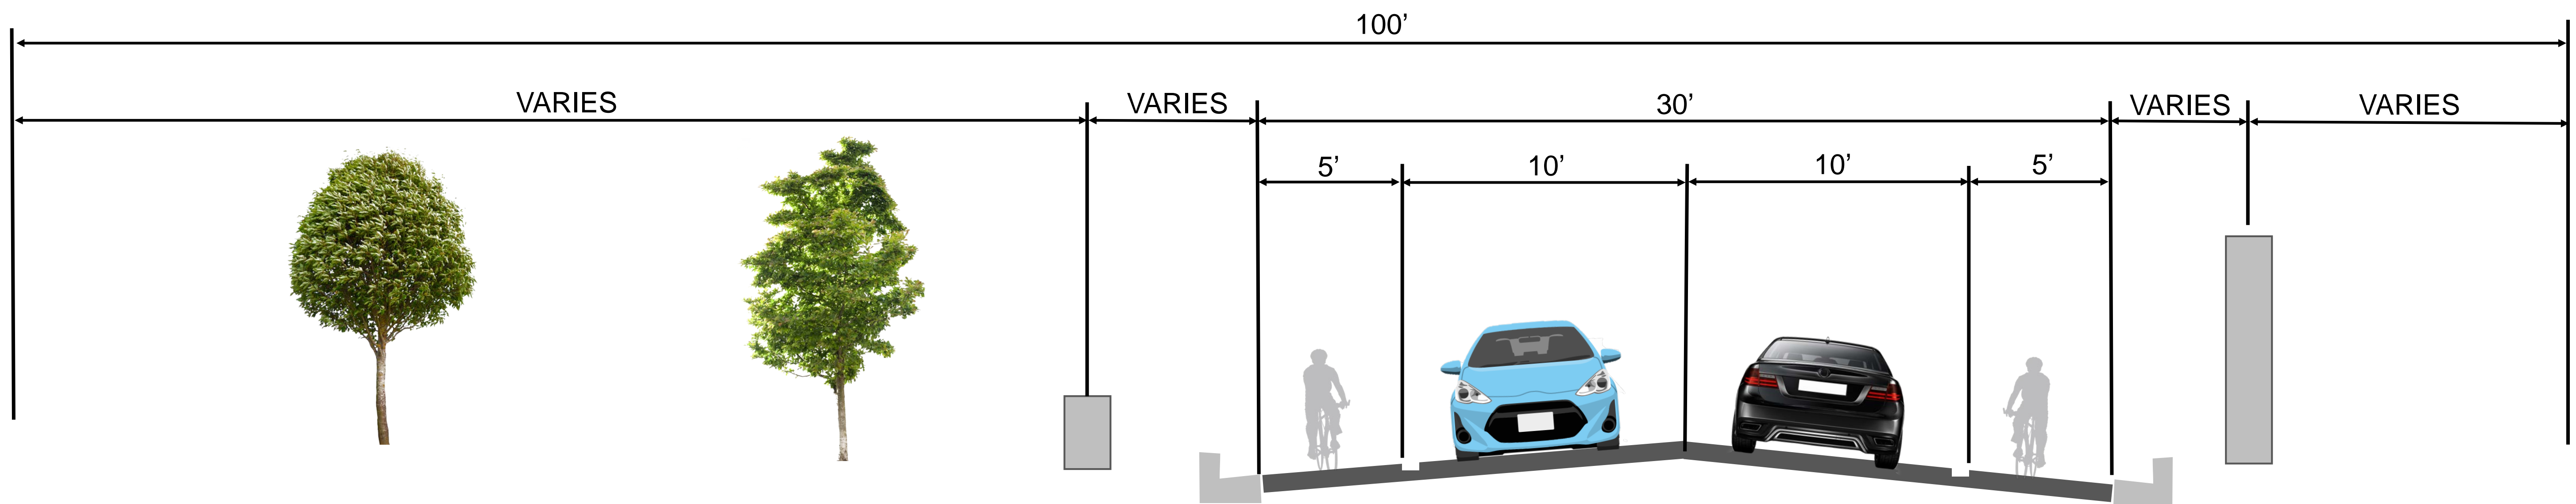


Option 1 - Proposed South Winnequah Road Northern Typical Section

- Replace Pavement
- Re-Stripe Bike Lanes
- Speed Hump
- Spot Curb Replacement Through Bump-Out Areas
- Spot Replace Driveway Sections Through Bump-Out Areas

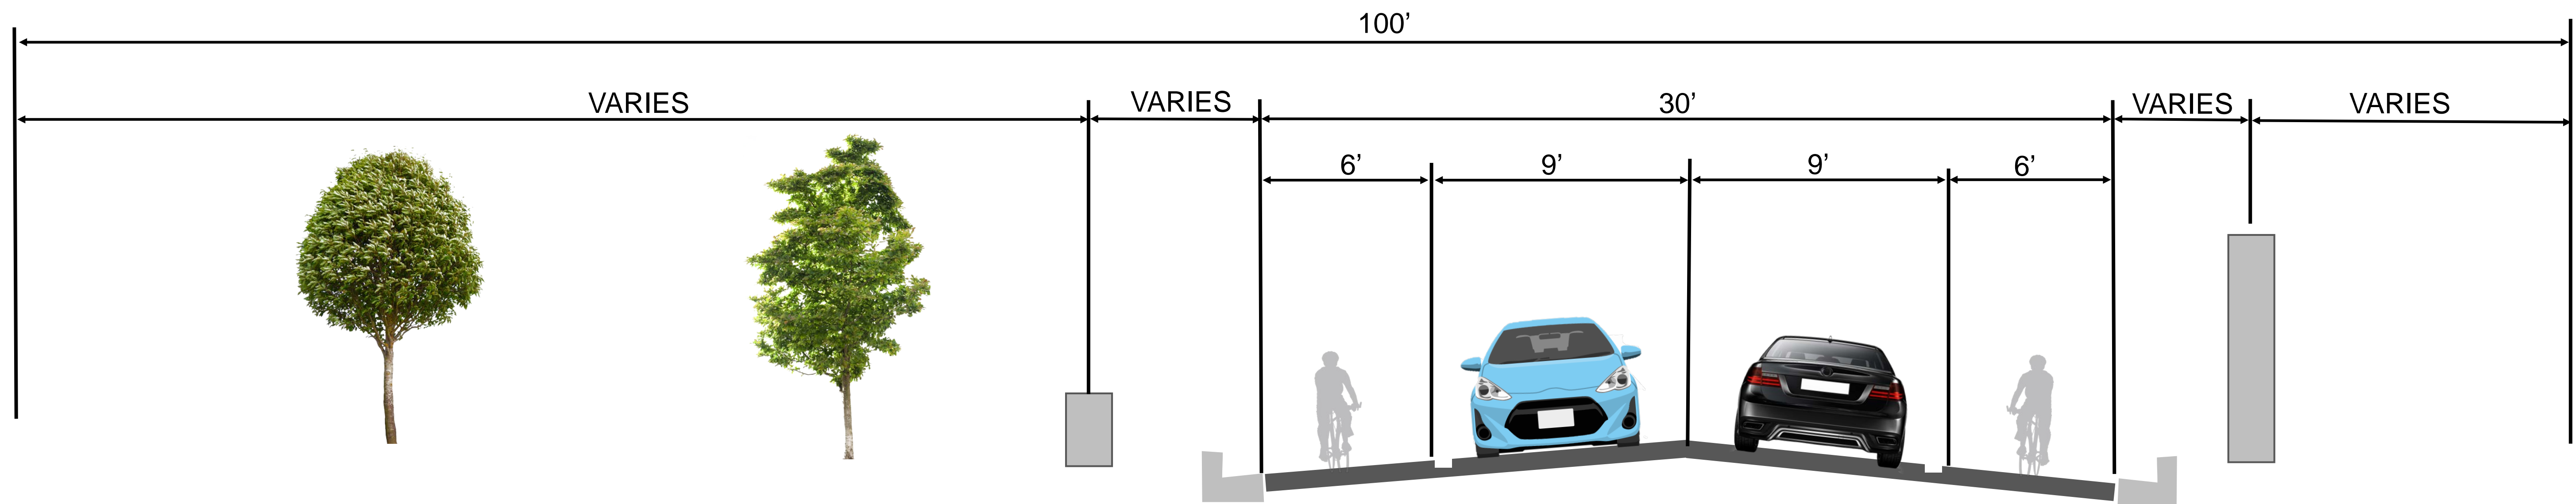


Existing South Winnequah Road Northern Typical Section

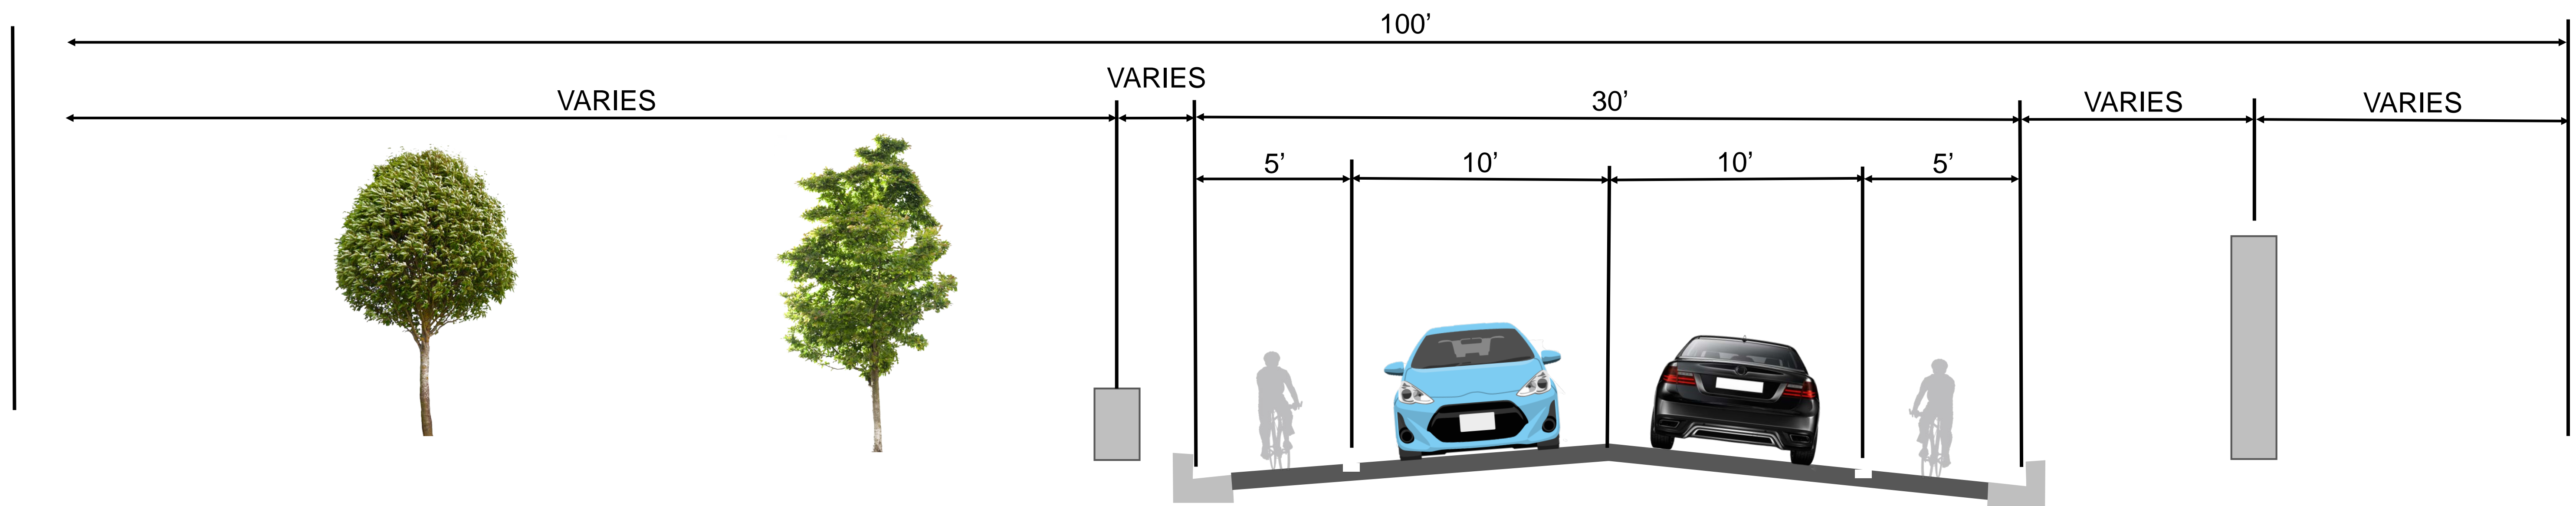


Option 2 - Proposed South Winnequah Road Northern Typical Section

- Replace Pavement
- Re-Stripe Bike Lanes
- Speed Hump
- Spot Curb Replacement Through Bump-Out Areas
- Spot Replace Driveway Sections Through Bump-Out Areas
- Replace Curb from Owen Rd to Maywood Rd to Shift Roadway for Future 5' Sidewalk

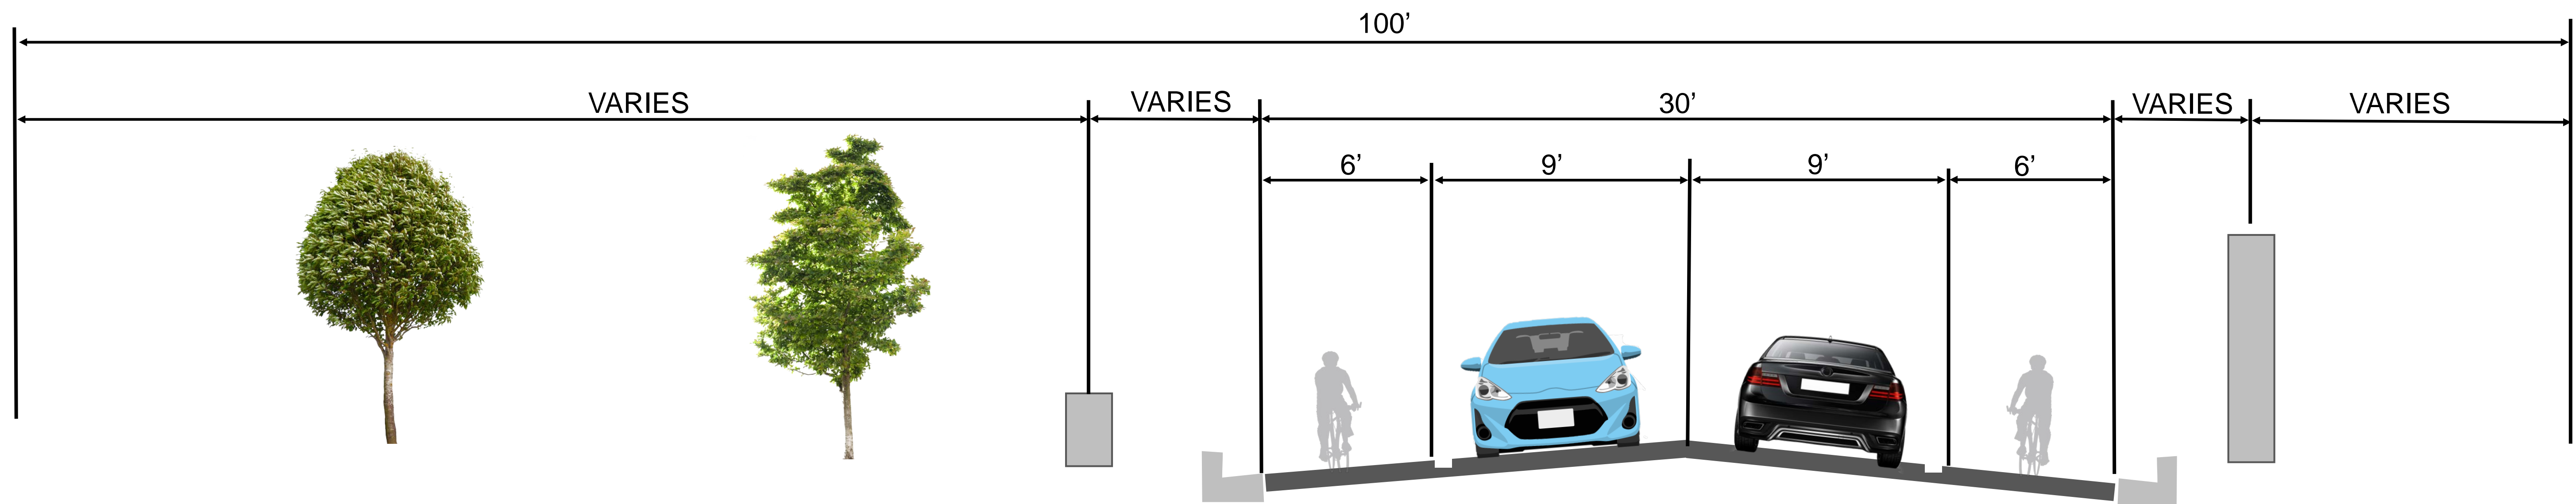

Existing South Winnequah Road Northern Typical Section

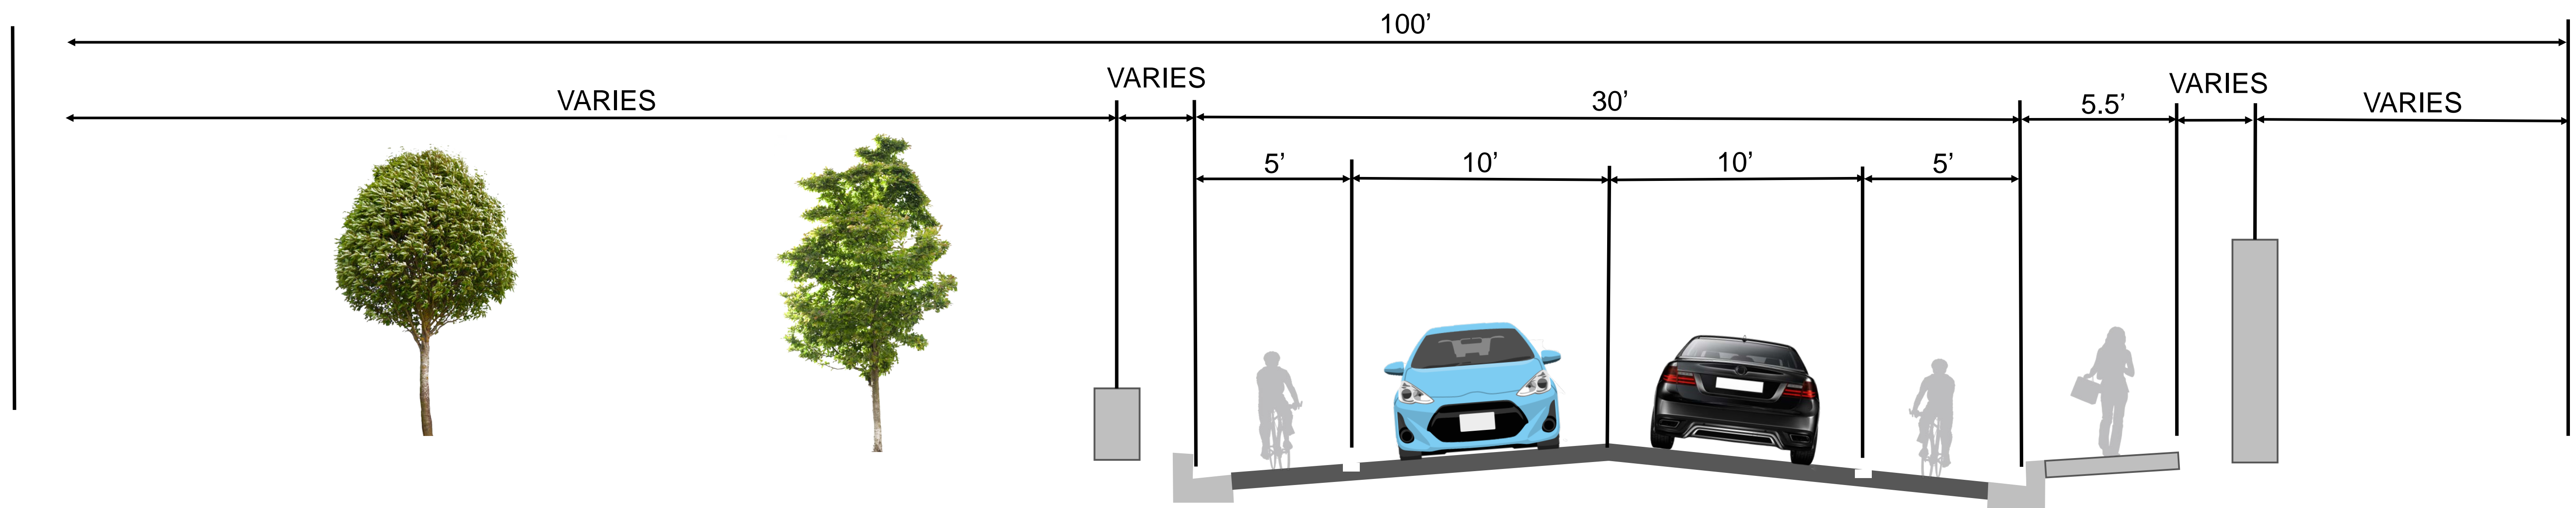

Option 3 - Proposed South Winnequah Road Northern Typical Section

- Replace Pavement
- Re-Stripe Bike Lanes
- Speed Hump
- Spot Curb Replacement Through Bump-Out Areas
- Spot Replace Driveway Sections Through Bump-Out Areas
- Replace Curb from Owen Rd to Maywood Rd to Shift Roadway for Proposed 5' Sidewalk